



Building 2 Upper Level

Scale 1/4" = 1'-0"

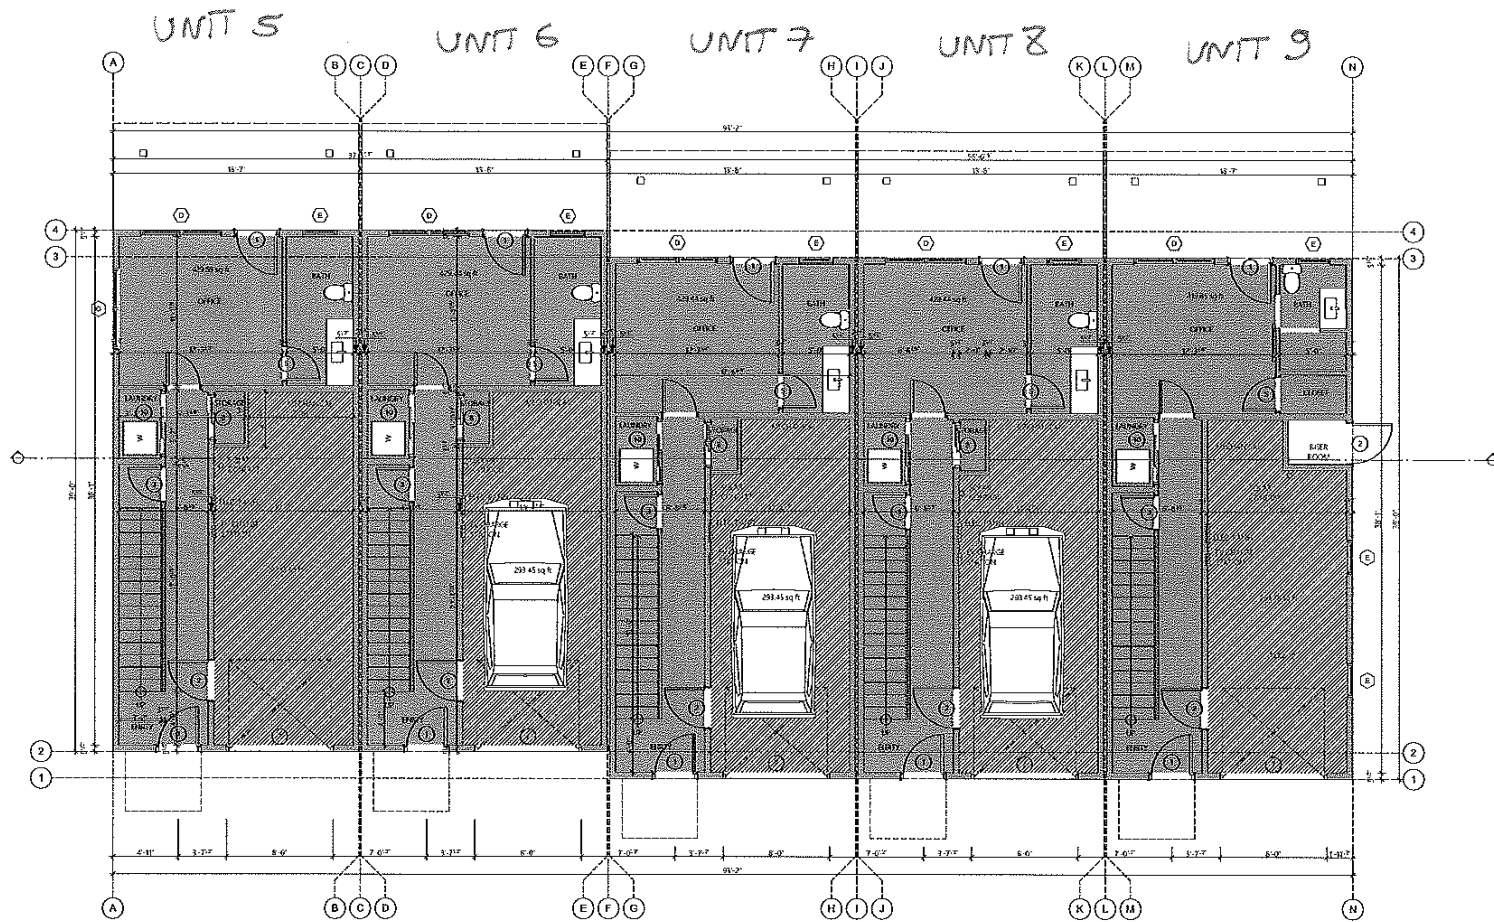


Building 2 Entry Level

Scale 1/4" = 1'-0"

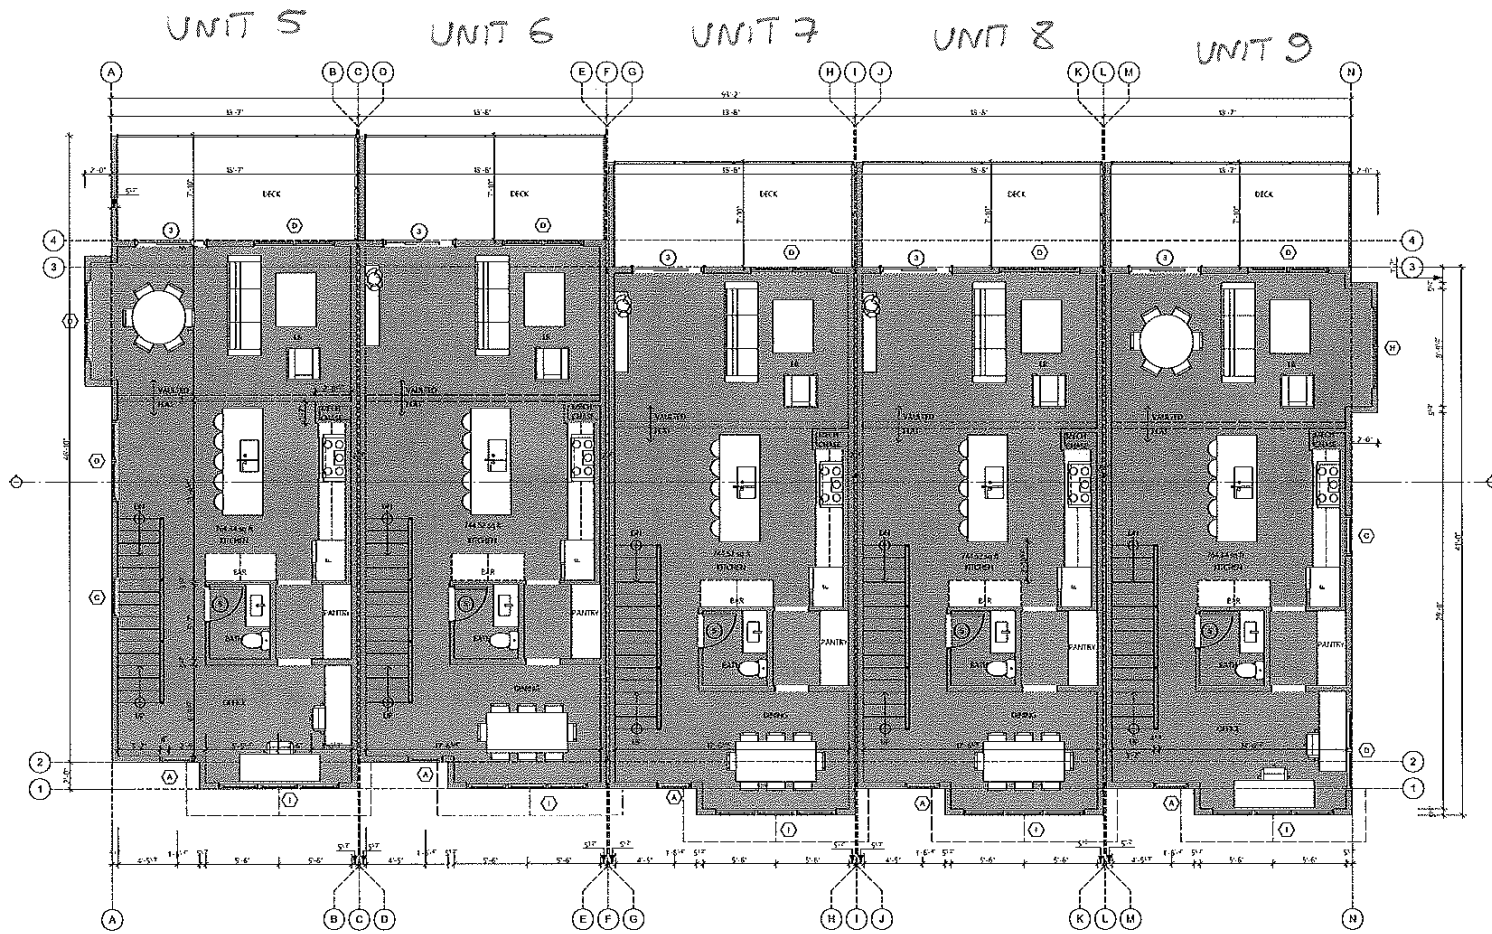

Building 2 Main Level

Scale 1/4" = 1'-0"

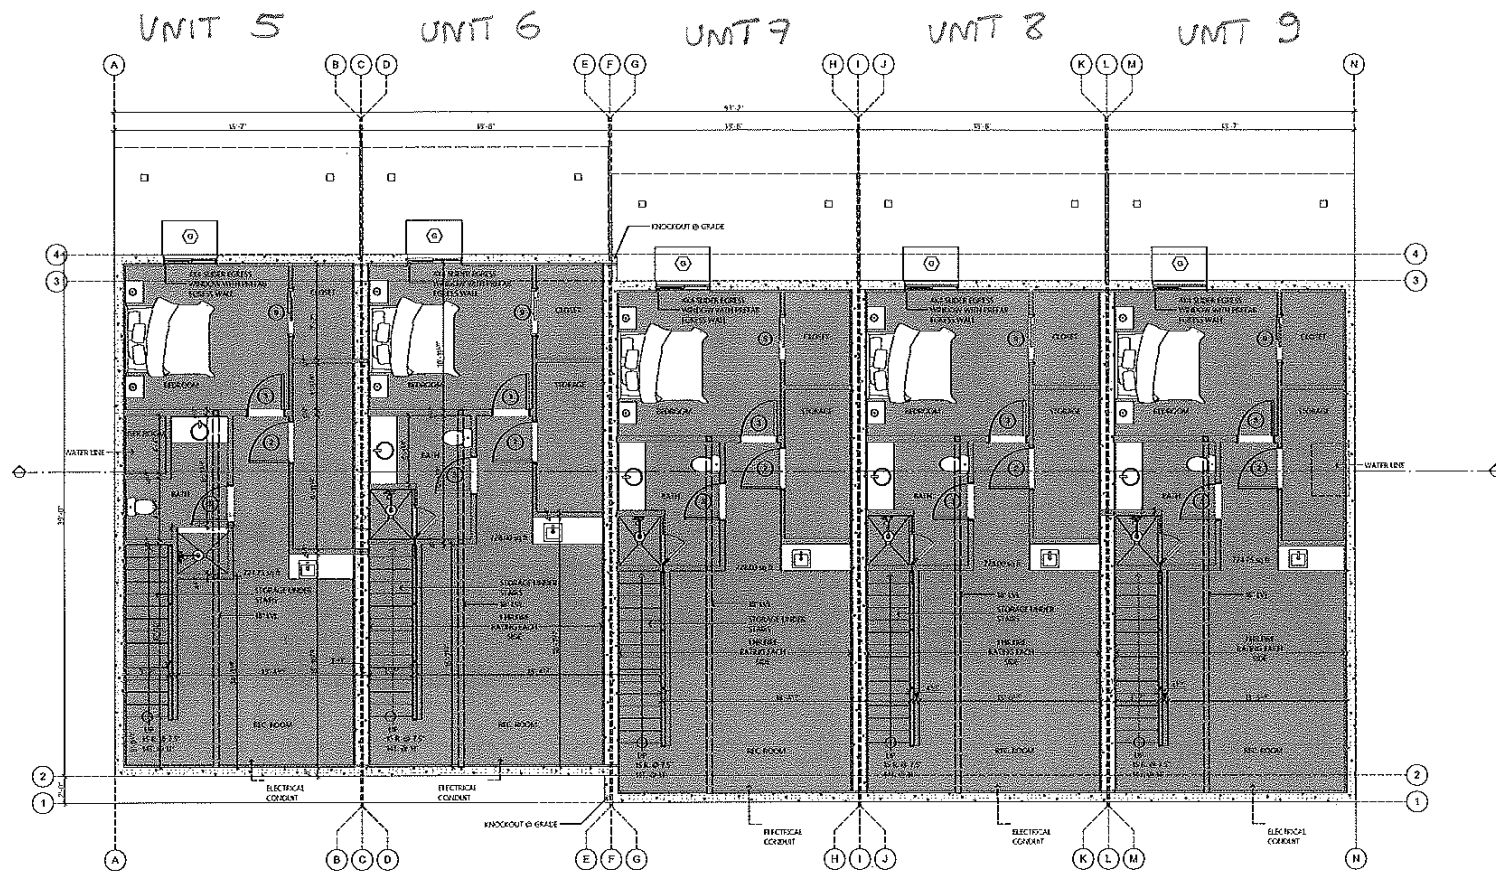

Building 2 Basement Level

Scale 1/4" = 1'-0"